


# TEMPORARY TRAFFIC CONTROL TYPICAL APPLICATION

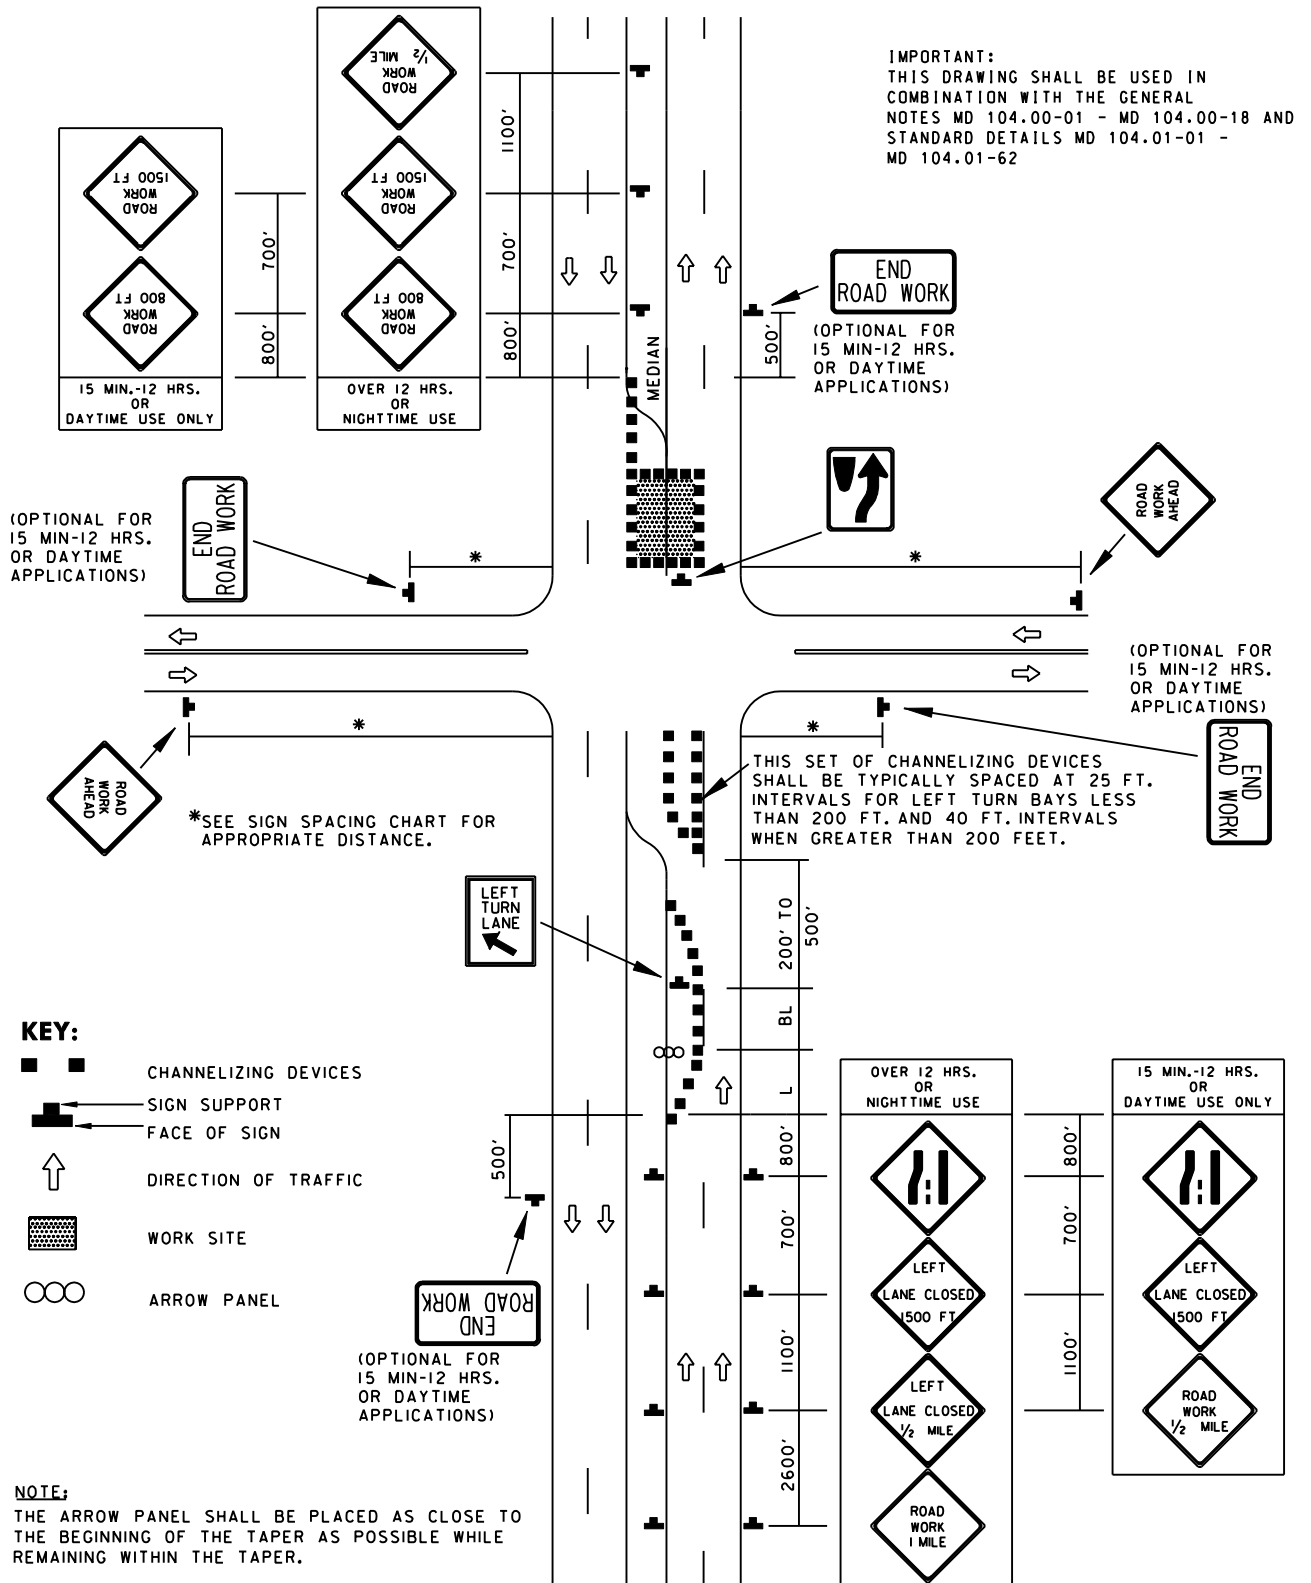

SPECIFICATION <b>104</b>	CATEGORY CODE ITEMS
APPROVED	DIRECTOR - OFFICE OF TRAFFIC AND SAFETY
APPROVAL • SHA REVISIONS	APPROVAL • FEDERAL HIGHWAY ADMINISTRATION
APPROVAL 8-20-03	APPROVAL 9-23-03
REVISED	REVISED
REVISED	REVISED
REVISED	REVISED

**Maryland Department of Transportation**  
**STATE HIGHWAY ADMINISTRATION**  
STANDARDS FOR HIGHWAYS AND INCIDENTAL STRUCTURES

**INTER. (LEFT LANE, TURN BAY) CLOSURE/  
DIVIDED UNCON. GREATER THAN 40 MPH**

**STANDARD NO.**

**MD 104.04-15**